


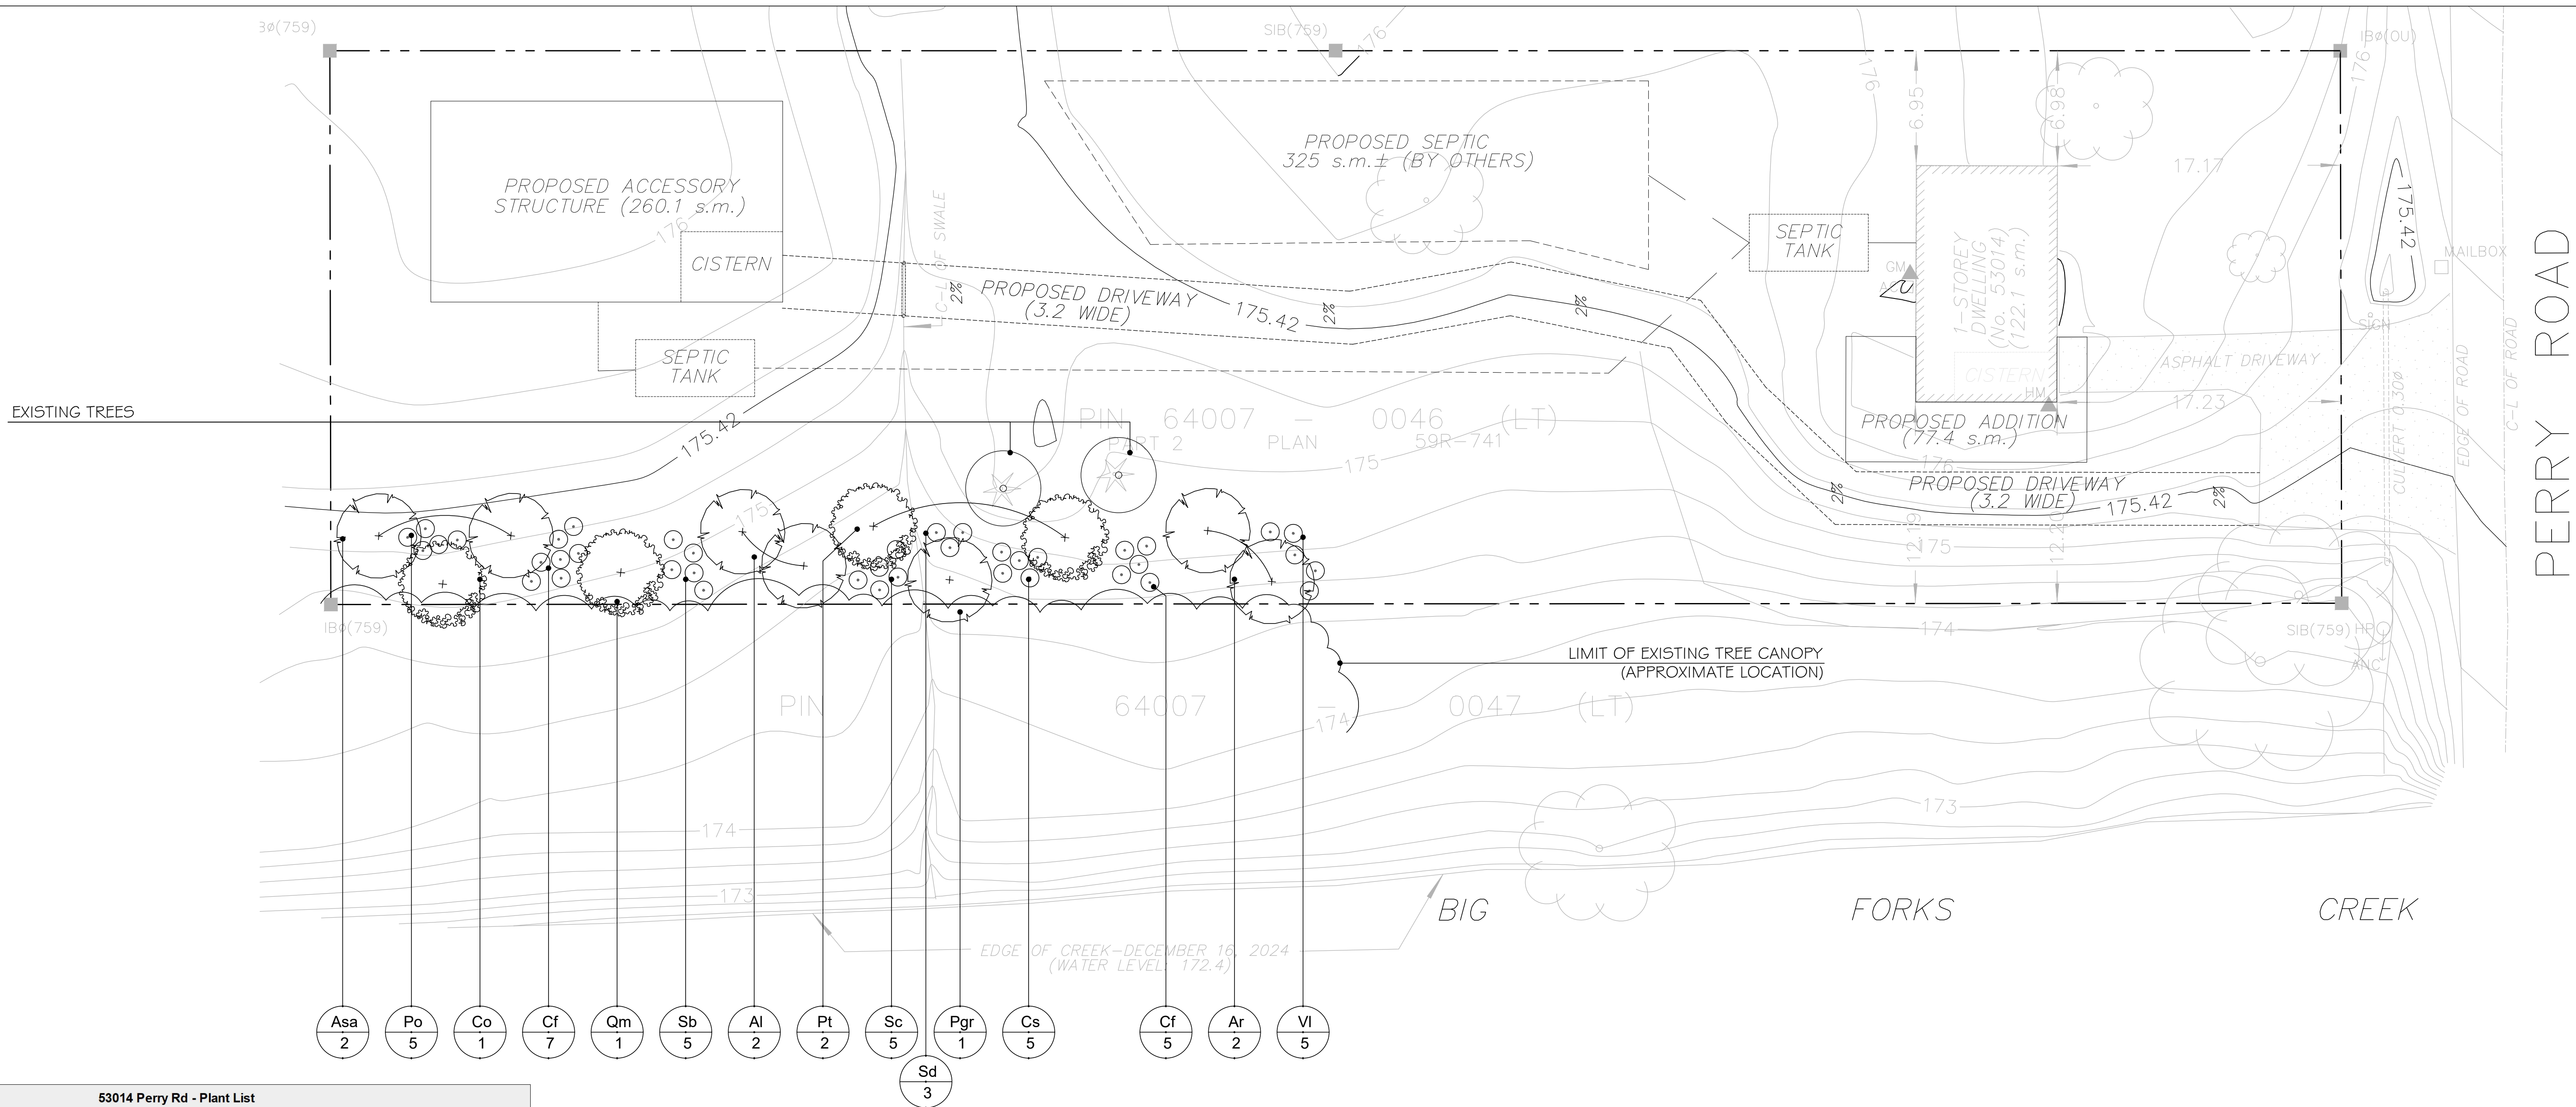


53014 Perry Rd - Plant List							
CT = Container Grown							
Key	Botanical Name	Common Name	Size	Qty	Condition	Spacing (min)	Comments
Deciduous Trees							
Asa	Acer saccharinum	Silver Maple	2.0m ht.	2	CT	N/A	Full and Equal Form
Ar	Acer rubrum	Red Maple	2.0m ht.	2	CT	N/A	Full and Equal Form
Al	Amelanchier canadensis	Serviceberry	2.0m ht.	2	CT	N/A	Full and Equal Form
Co	Celtis occidentalis	Hackberry	2.0m ht.	1	CT	N/A	Full and Equal Form
Pgr	Populus grandidentata	Big Tooth Aspen	2.0m ht.	1	CT	N/A	Full and Equal Form
Pt	Populus tremuloides	Trembling Aspen	2.0m ht.	1	CT	N/A	Full and Equal Form
Qm	Quercus macrocarpus	Burr Oak	2.0m ht.	1	CT	N/A	Full and Equal Form
Deciduous Shrubs							
Cs	Cornus stolonifera	Red Osier Dogwood	60cm ht.	5	CT	1.0m	Full and Equal Form
Cf	Cornus foemina	Gray Dogwood	60cm ht.	12	CT	1.0m	Full and Equal Form
Po	Physocarpus opulifolius	Common Ninebark	60cm ht.	5	CT	1.0m	Full and Equal Form
Sb	Sambucus canadensis	Elderberry	60cm ht.	5	CT	1.0m	Full and Equal Form
Sc	Salix lucinda	Shining Willow	60cm ht.	5	CT	1.2m	Full and Equal Form
Sd	Salix discolor	Pussy Willow	60cm ht.	3	CT	1.2m	Full and Equal Form
VI	Viburnum lentago	Nannyberry	60cm ht.	5	CT	1.0m	Full and Equal Form

LANDSCAPE CONSTRUCTION NOTES:

- Drawings may be scaled for approximate layout only, plantings to be 'field fit' depending on immediate site conditions (avoid planting under existing tree canopy)
- All shrub planting groupings to have a continuous shredded pine bark mulch bed (where plantings are specified as 1.0m spacing or less)
- All disturbed areas to be seeded with Standard Roadside Seed Mix
- All disturbed areas to be seeded with Native Meadow Mixture as follows:
 - New England Aster (*Aster novae-angliae*) 1%
 - Black Eyed Susan (*Rudbeckia hirta*) 20%
 - Common Milkweed (*Asclepias synaca*) 5%
 - Spike Blazing Star (*Laitrispynotachya*) 1%
 - Wild Bergamot (*McnardaFistrulosa*) 1%
 - Evening Primrose (*Oenotherabiennis*) 8%
 - Little Blue Stem (*Andropogon scoparius*) 20%
 - Indian Grass (*Sorghastumnutans*) 20%
 - Fowl Bluegrass (*Poa Palustris*) 24%


Grass seed mixes are to be planted at 22kg/ha. Simultaneously sow Cover Crop of Common Oats for erosion control at a rate of 22kg/ha. Preferred sowing should take place between Sept 15 to early November.

- Plant material collected from non-nursery source will not be accepted.
- All tree stakes are to be removed after one year.


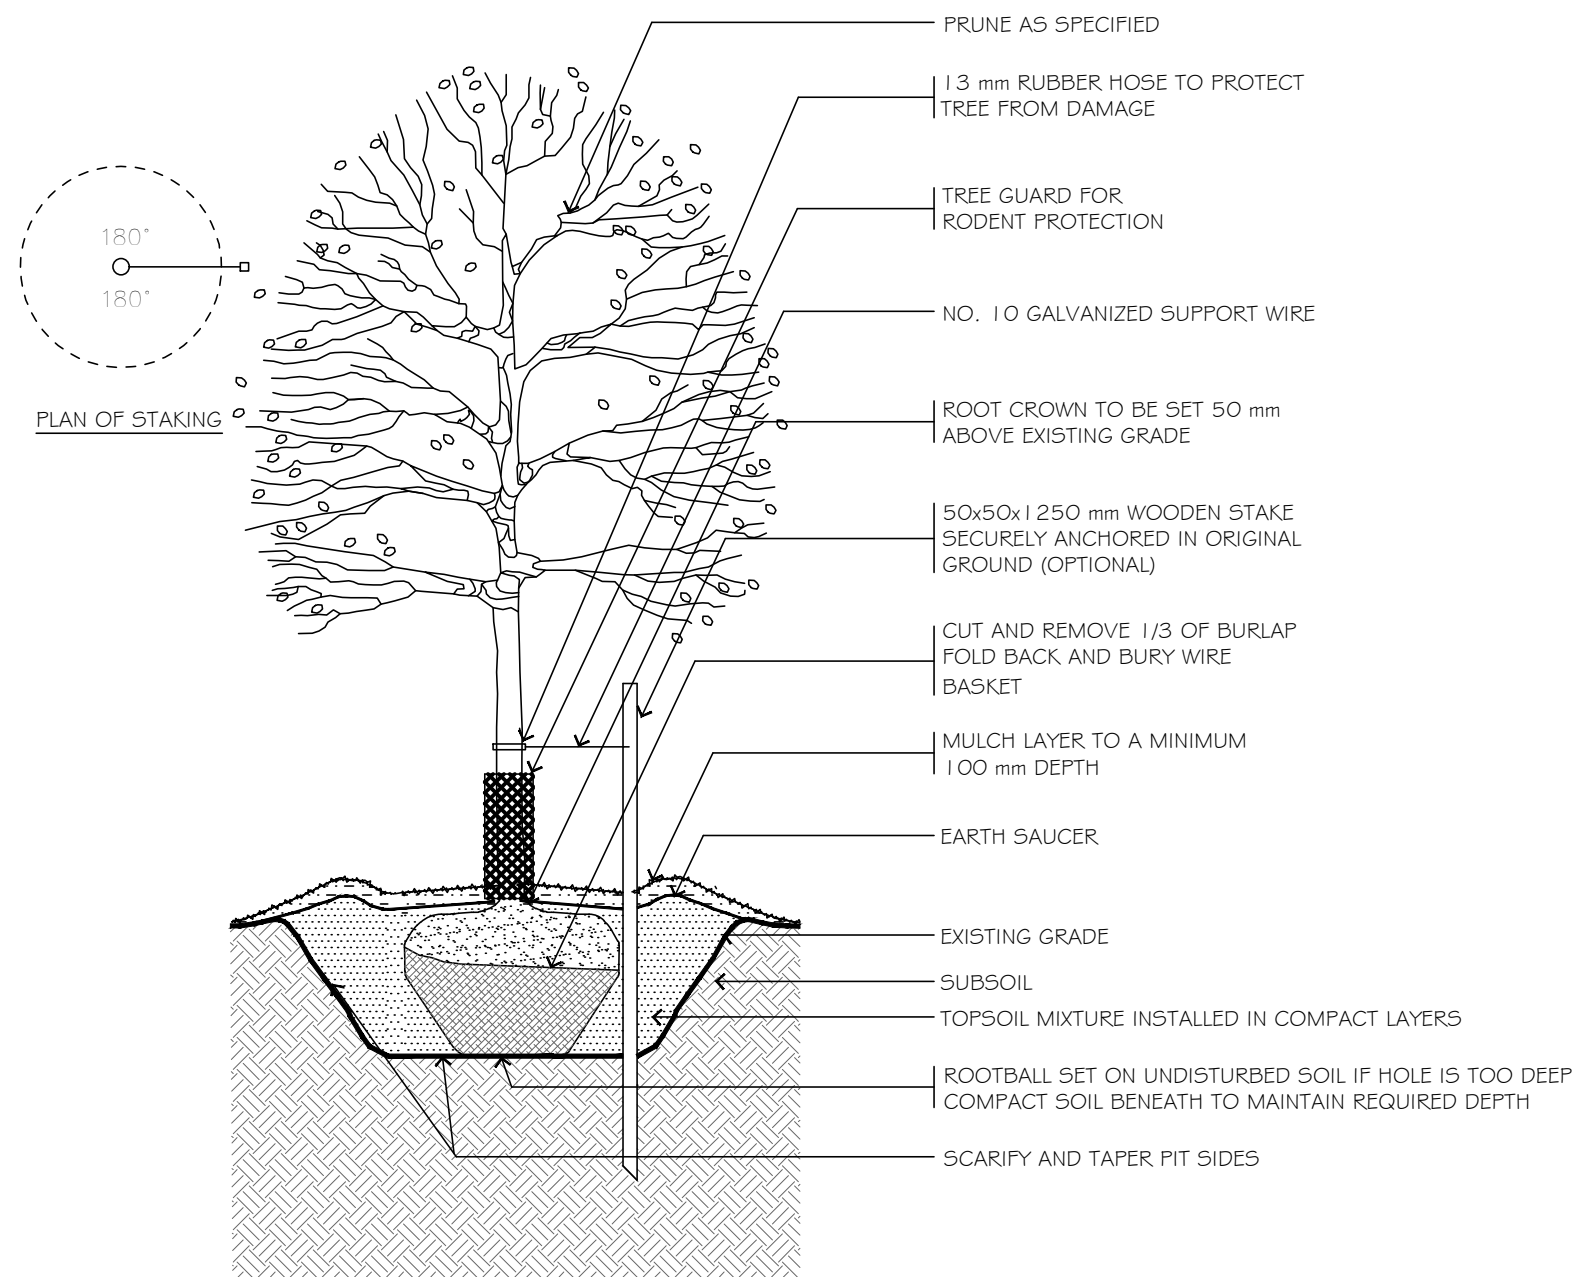


D7 TYPICAL DECIDUOUS TREE PLANTING DETAIL SCALE: NONE
TREES LESS THAN 3.0m HT.

NOTES:
USE ONLY NURSERY GROWN STOCK TO CONFORM TO G.N.T.A. SPECIFICATIONS

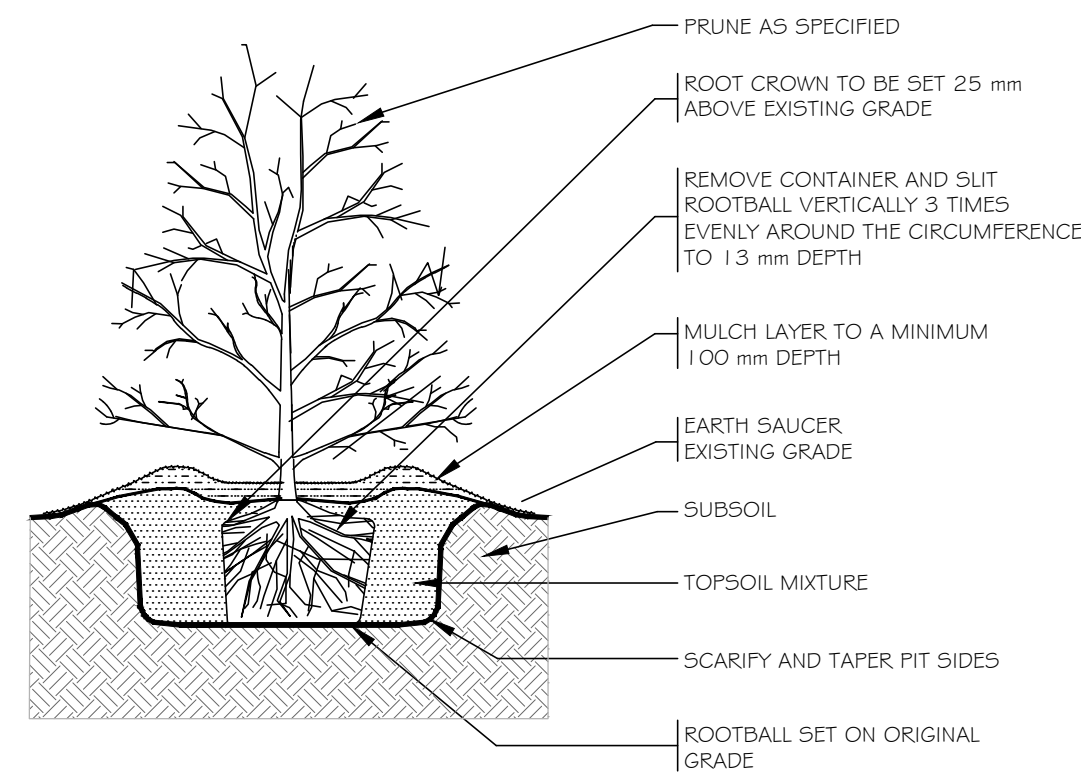

D6 TYPICAL SHRUB PLANTING DETAIL SCALE: NONE
ALL SPECIES / SIZES

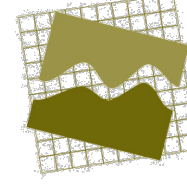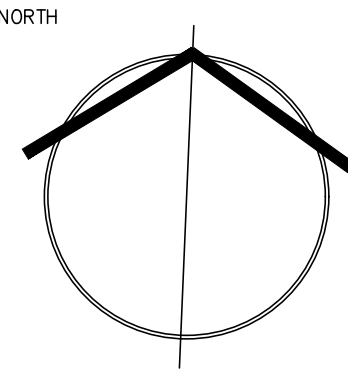NO. DESCRIPTION DATE		
 JAMES McWILLIAM LANDSCAPE ARCHITECT jmcwilliam@jmladesign.com		
PROJECT 53014 PERRY ROAD WAINFLEET		
DRAWING RESTORATION PLANTING PLAN		
		
	SCALE: 1:200 DATE: JUNE 2025 DESIGN BY: J.S.M. DRAWN BY: T.F.G. SHEET: L1	