


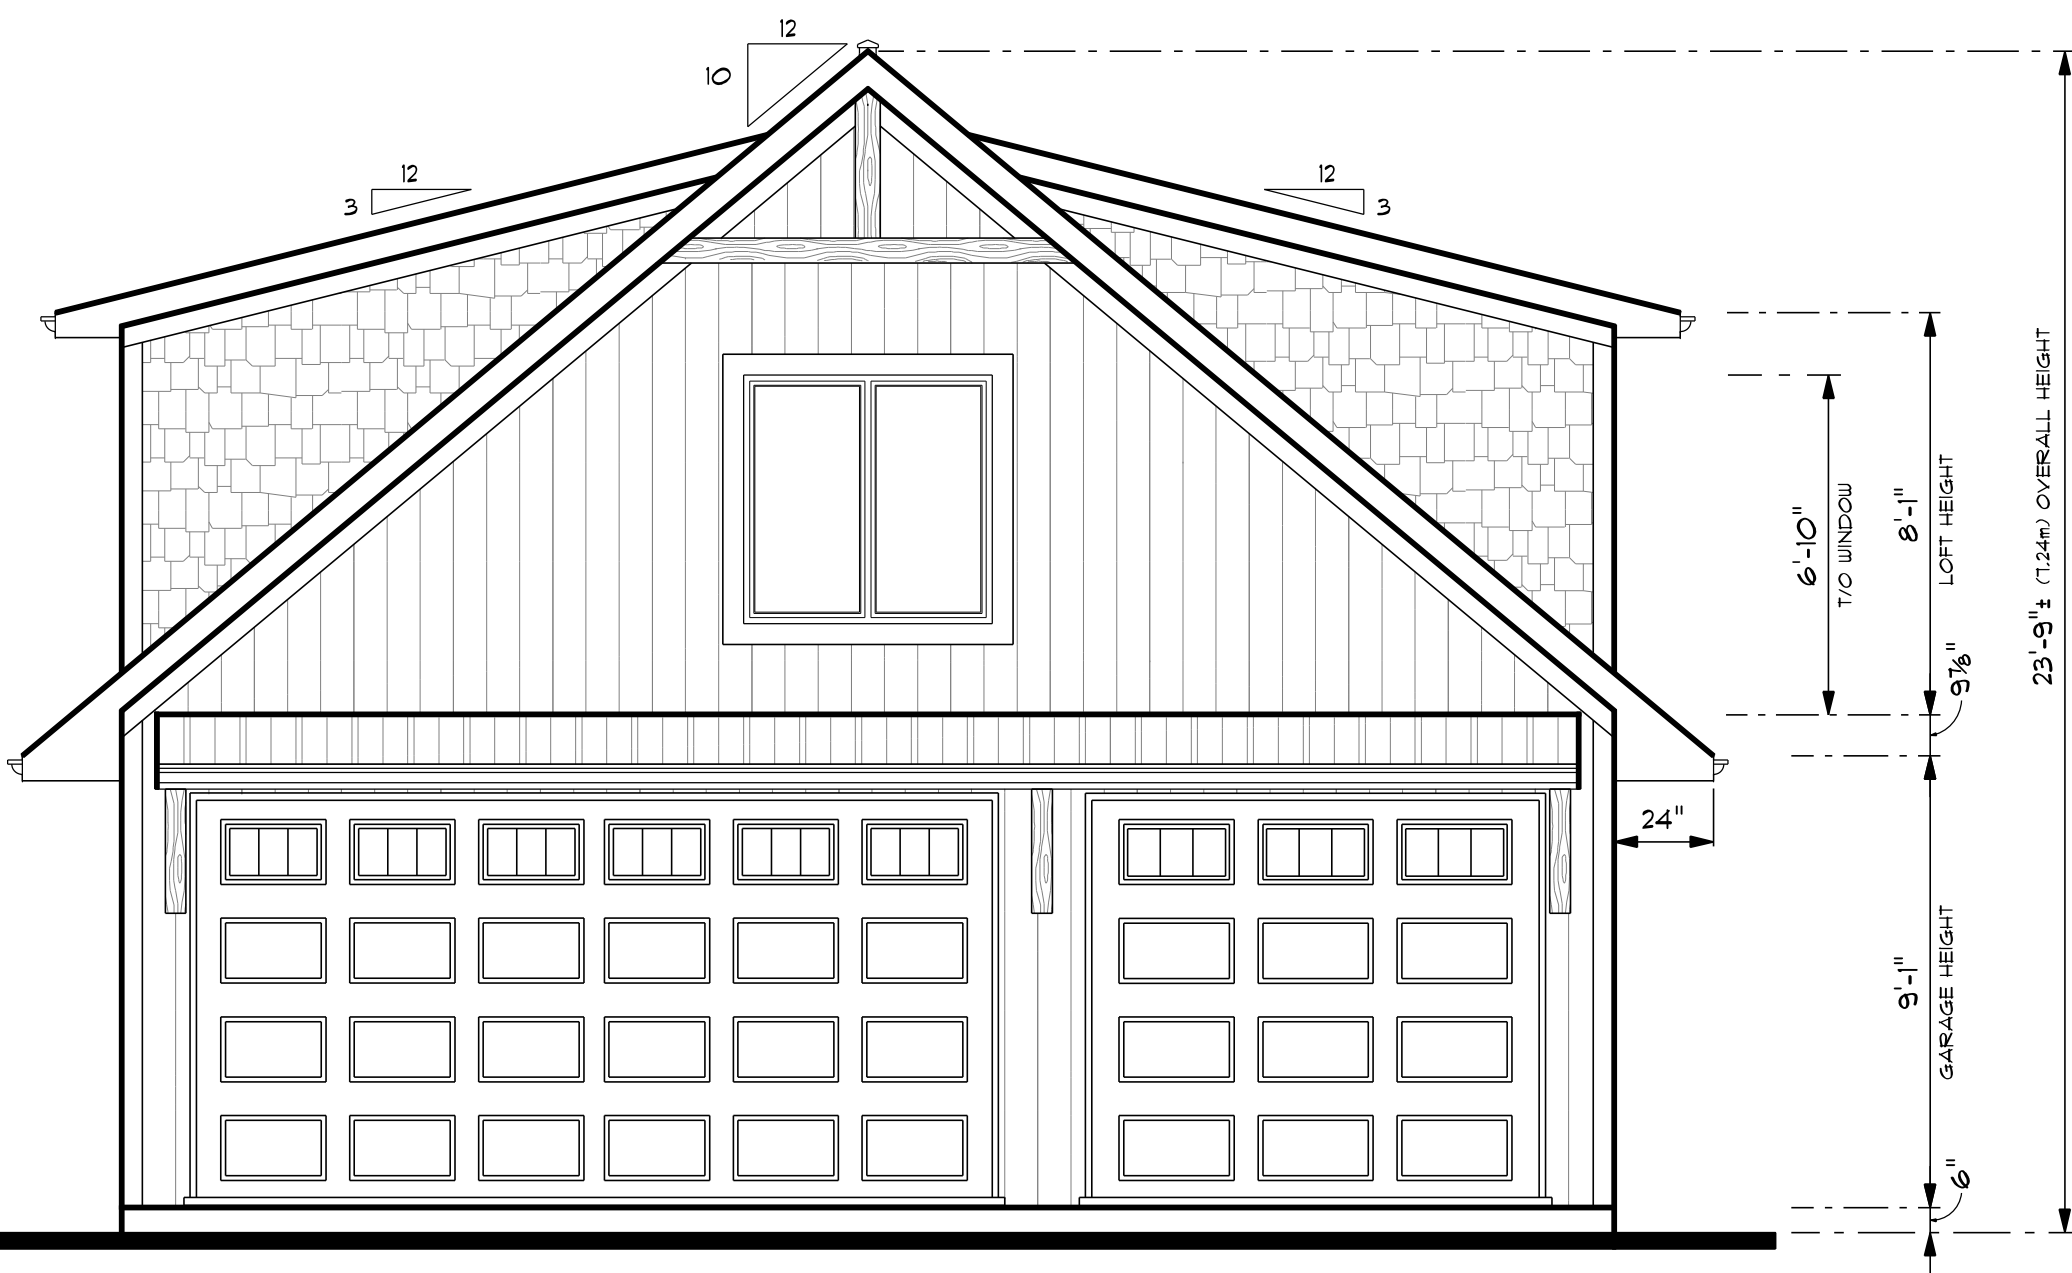

FRONT ELEVATION "A"

-NOT FOR CONSTRUCTION-

SCALE: NTS

S:\Projects\GARAGES & POLE BARNS\Jowett\


July-21-26

Rijus Home Design Inc

Jason Schilstra (SM)

www.rijus.com

905-701-1110

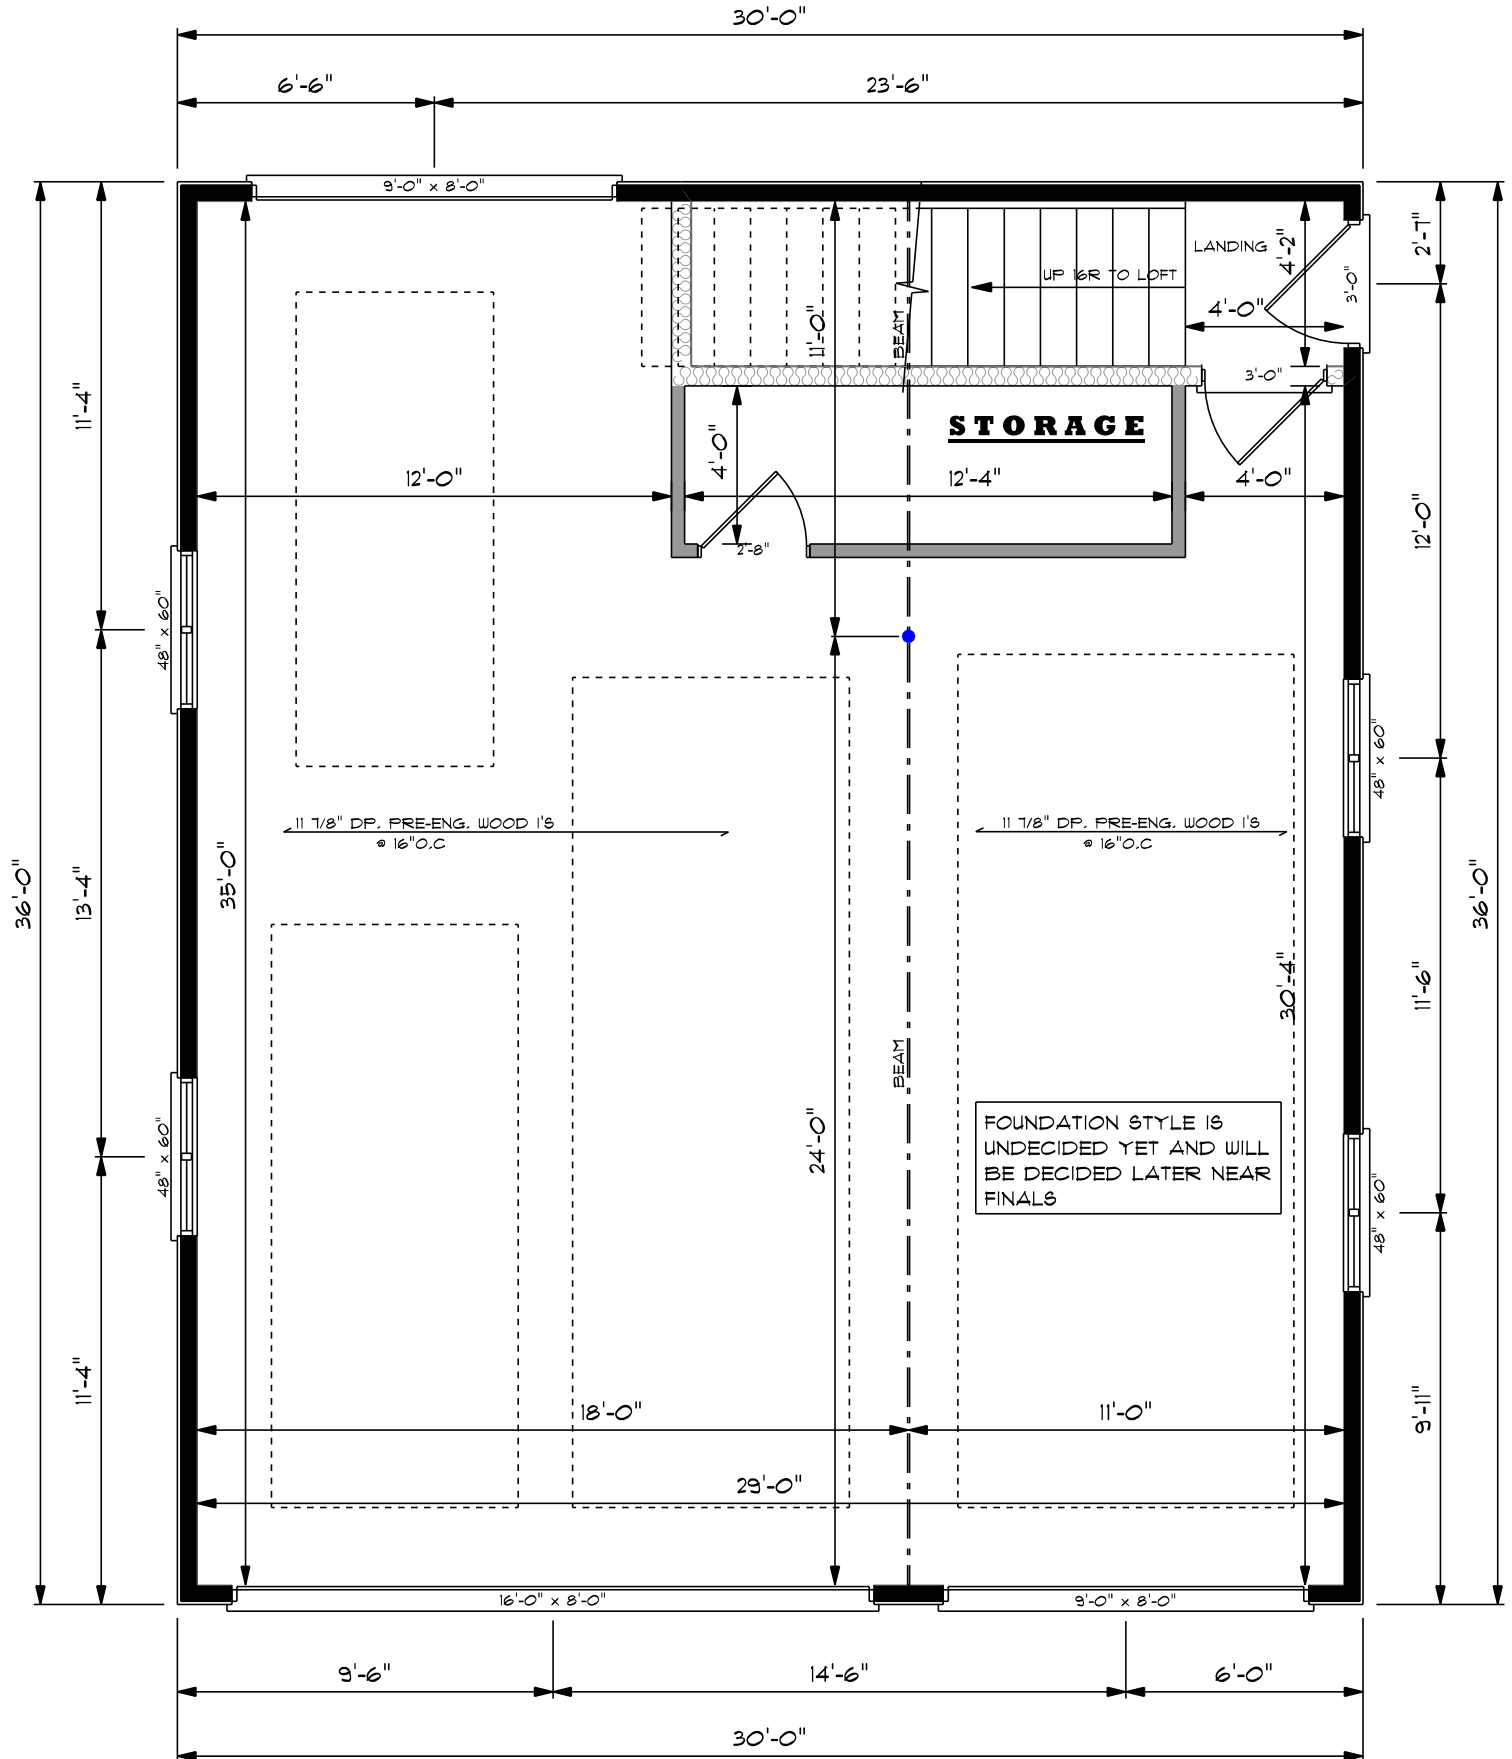

MAIN FLOOR PLAN "A"

-NOT FOR CONSTRUCTION-

SCALE: NTS

1080.0 sq ft.

S:\Projects\GARAGES & POLE BARNS\Jowett\

July-24-26


Rijus Home Design Inc

www.rijus.com

Jason Schilstra (SM)

905-701-1110



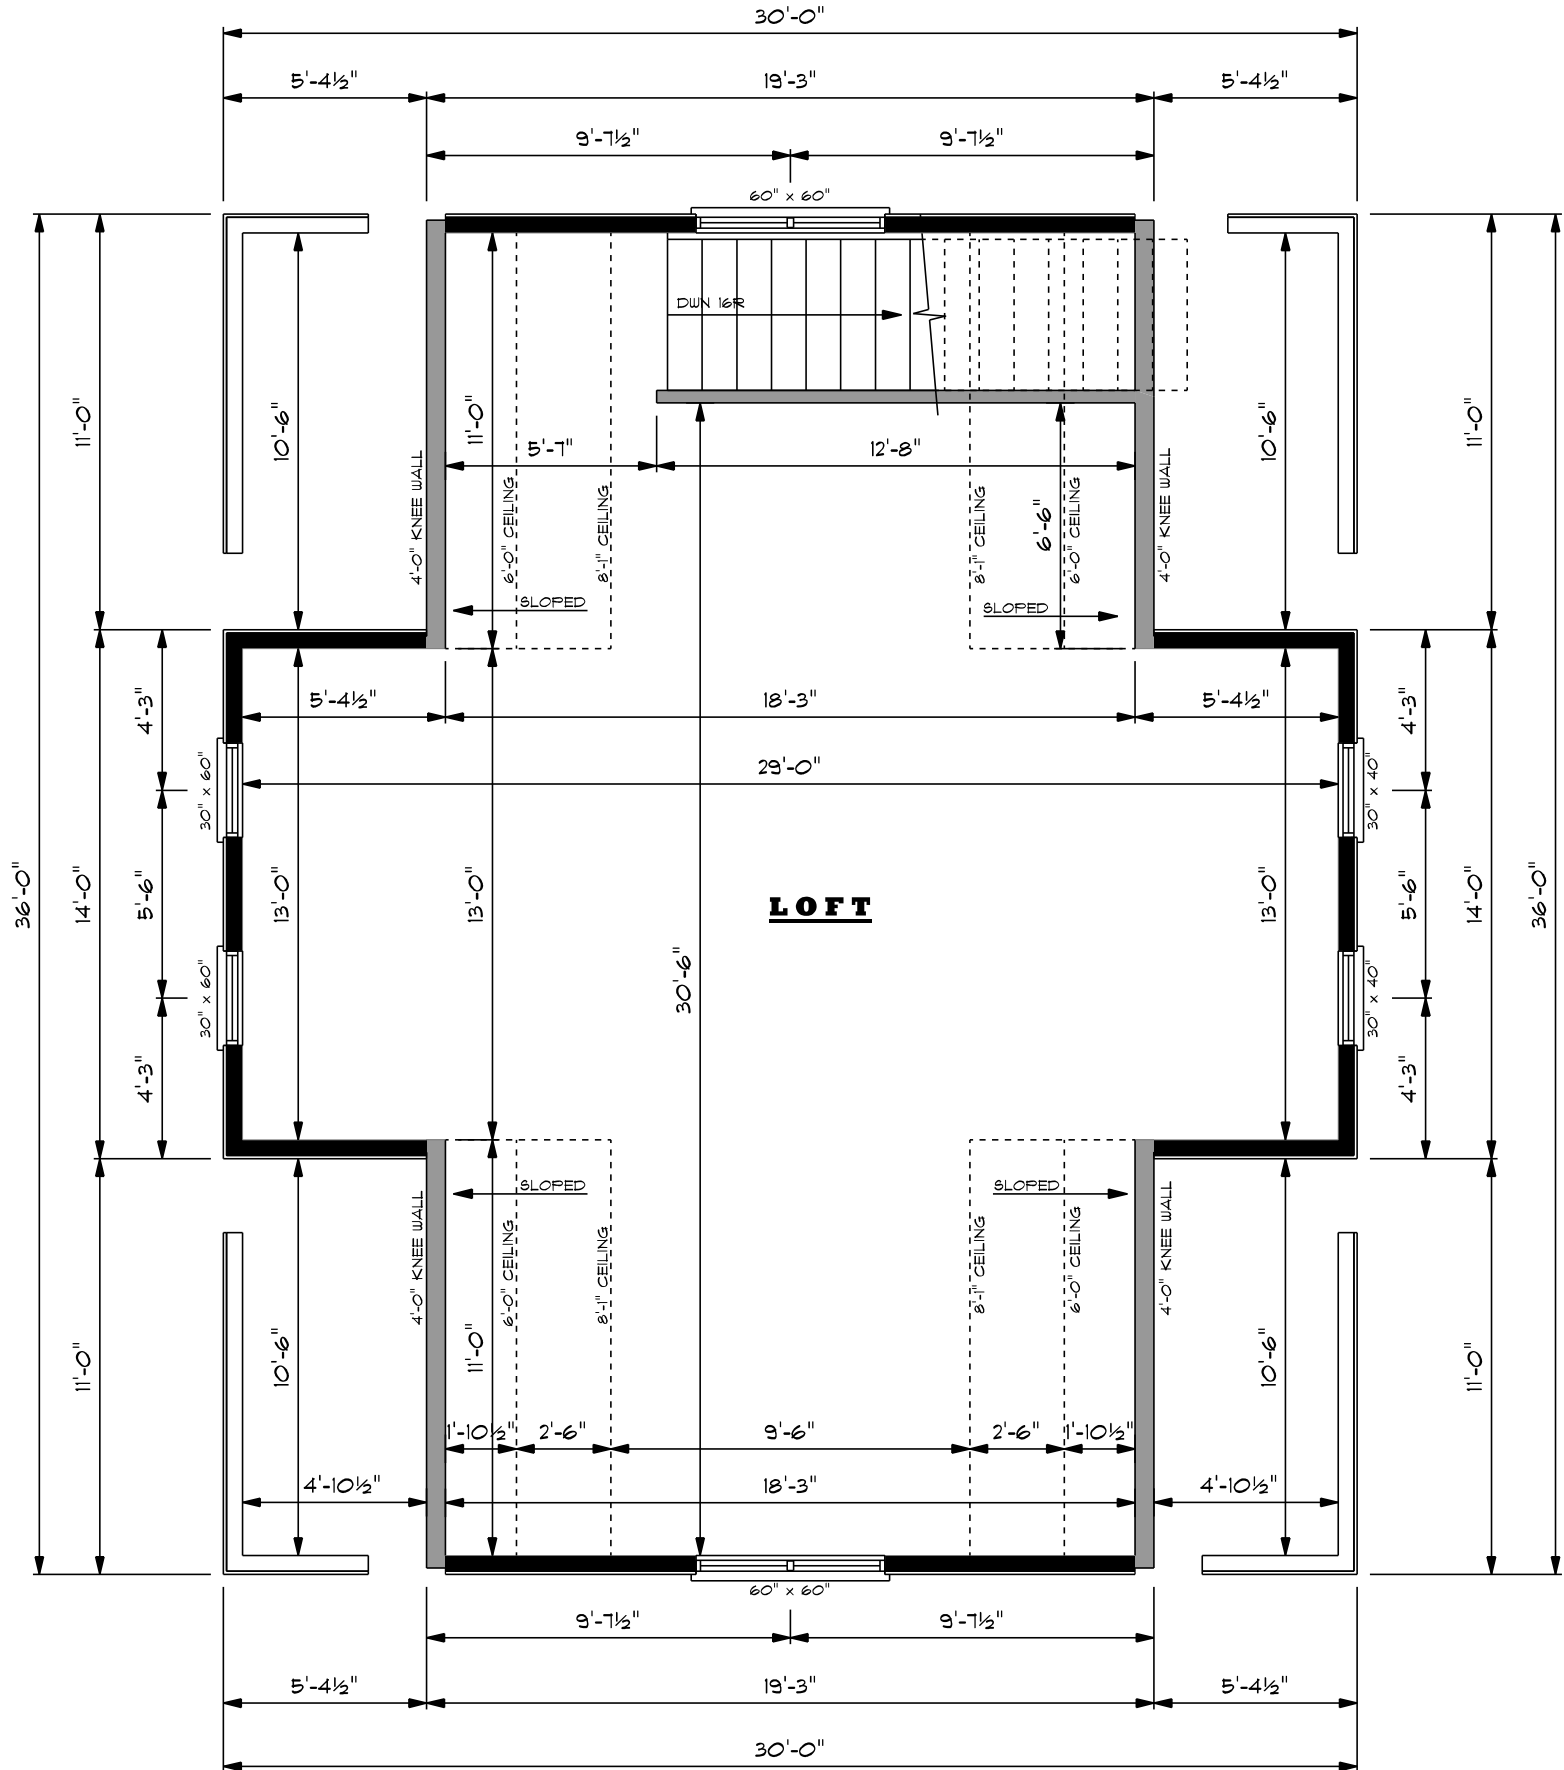

2ND FLOOR PLAN "A"

-NOT FOR CONSTRUCTION-

SCALE: NTS

843.5 sq ft.

S:\Projects\GARAGES & POLE BARNS\Jowett\

July-22-26

Rijus Home Design Inc

Jason Schilstra (SM)

www.rijus.com

905-701-1110

