


BROCK GLENNEY
NEW RESIDENCE

53014 PERRY ROAD,
WAINFLEET, ON.,
LOS IVO

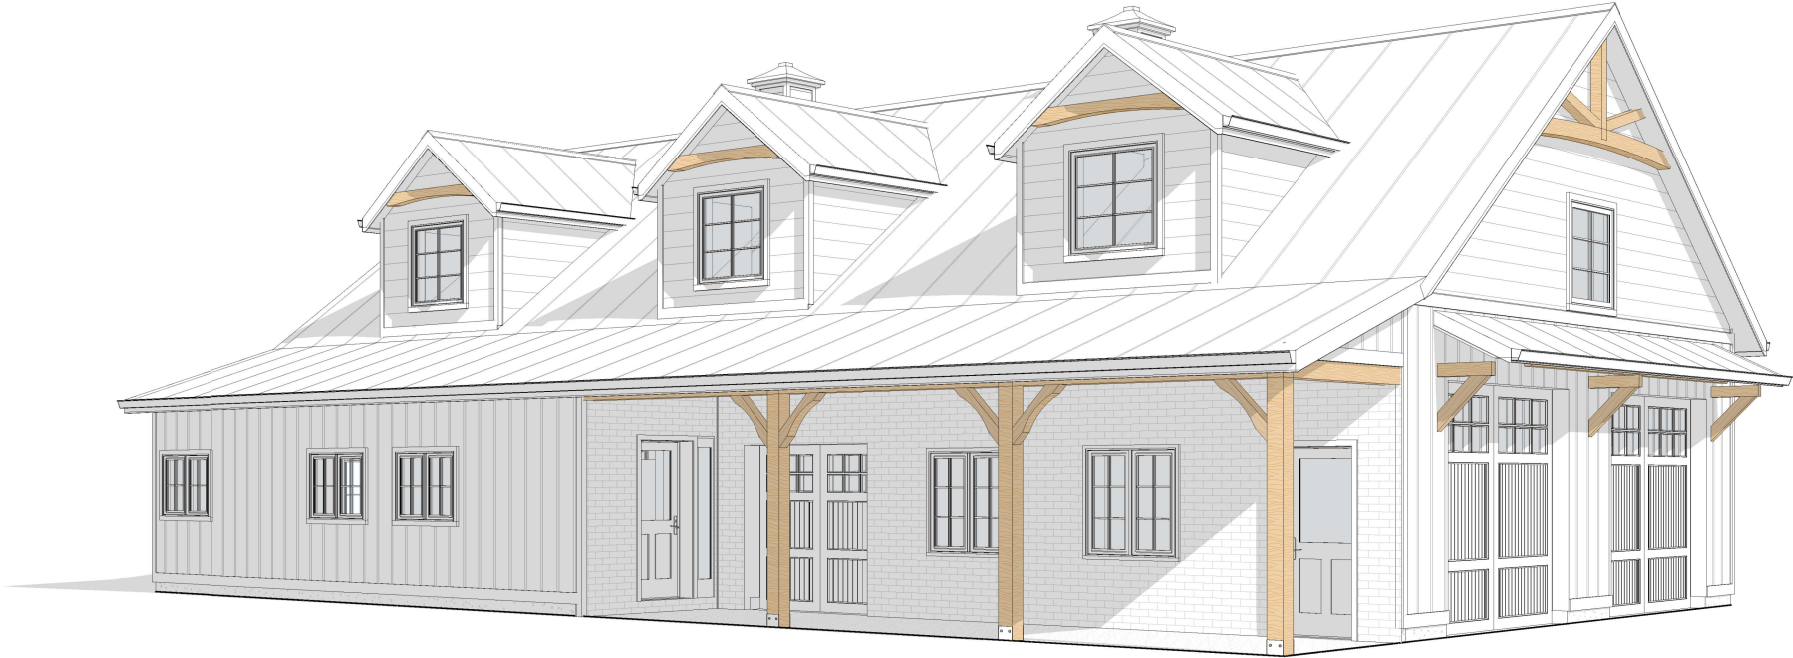

SHEET LIST	
SHEET NUMBER	SHEET NAME
1	TITLE
2	ELEVATIONS
3	FOUNDATION PLAN
4	MAIN FLOOR - STRUCTURAL
5	LOFT PLAN - STRUCTURAL
6	ARCHITECTURAL PLANS
7	SECTIONS & DETAILS
8	DETAILS CONT'D.
9	NOTES

REQUIRED INSPECTIONS BY KLS ENGINEERING	
<input checked="" type="checkbox"/>	FOOTINGS (PRIOR TO POUR)
<input checked="" type="checkbox"/>	REBAR IN SLABS (PRIOR TO POUR)
<input checked="" type="checkbox"/>	FRAMING / FINAL
TO BOOK INSPECTIONS, CALL (905) 774-4307	
PLEASE ENSURE 48 HOURS MINIMUM IN ADVANCE FOR AN INSPECTION REQUEST, COUNTY/REGION INSPECTIONS STILL REQUIRED.	



1333 HIGHWAY #3
DUNNVILLE, ONTARIO
N1A 2W7
phone: (905) 774-4307

THE DRAWINGS AND SPECIFICATIONS ARE THE PROPERTY OF THE ENGINEER TO BE USED ONLY FOR THE PROJECT FOR WHICH THEY WERE ISSUED.

COPYRIGHT 2025

PRELIMINARY

REV'D AS PER CLIENT	1	JULY 25/25	DB
ISSUED FOR REVIEW	0	JUNE 11/25	DB
PRINTS	NO.	DATE	BY
ISSUED/REVISIONS			

BROCK GLENNEY

NEW RESIDENCE

53014 PERRY ROAD,
WAINFLEET, ON.,
LOS IVO

DRAWING

TITLE

SCALE

G4-25-143

DRAWING FILE:
PROJECT: 53014 PERRY ROAD, WAINFLEET, ONTARIO
DRAWN BY: B. BENNETT
DATE: MAY 20, 2025
SHEET: 1 OF 9

DRAWN BY:
B. BENNETT

DATE:
MAY 20, 2025



SHEET:
1 OF 9

DRAWING NUMBER:
S-1


4 SIDE.
2 3/16" = 1'-0"



3 SIDE
2 3/16" = 1'-0"

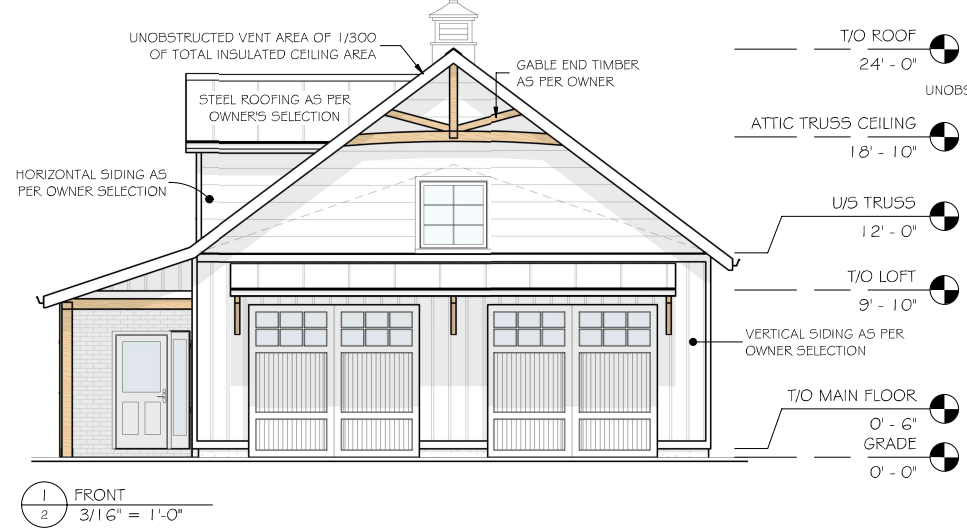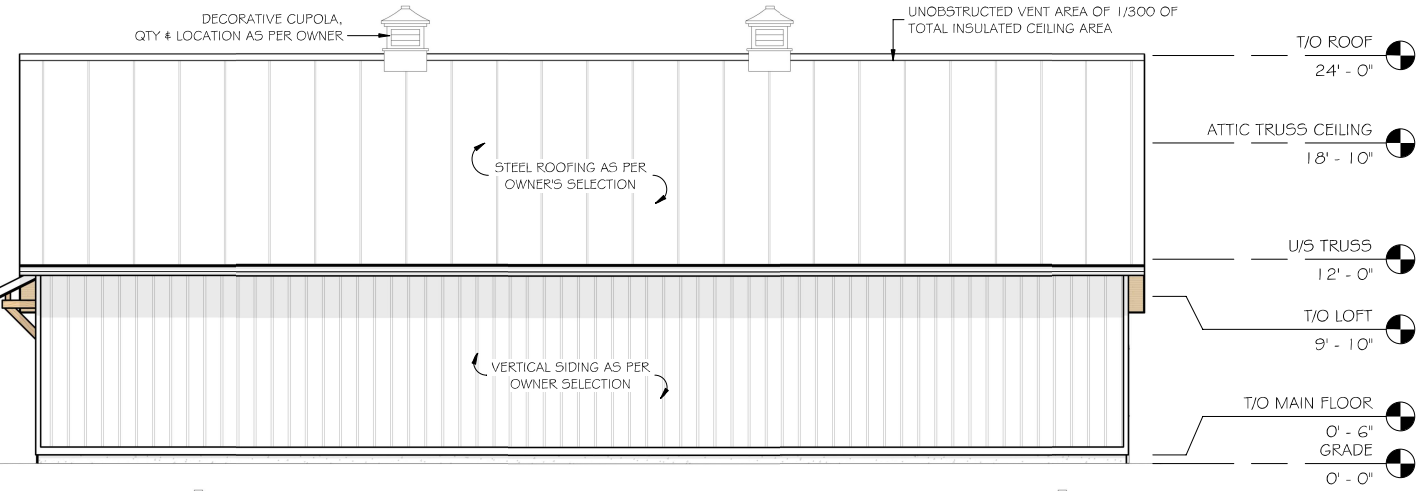

1 FRONT
2 3/16" = 1'-0"

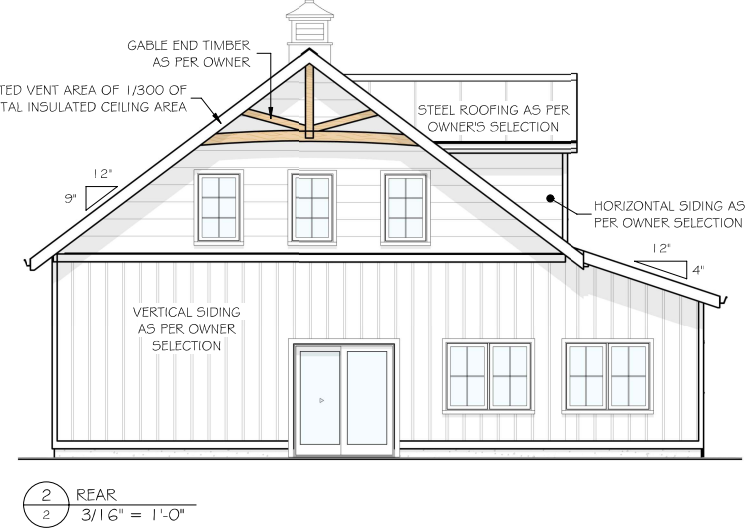

2 REAR
2 3/16" = 1'-0"



1333 HIGHWAY #3
DUNNVILLE, ONTARIO
N1A 2W7
phone: (905) 774-4307

THE DRAWINGS AND SPECIFICATIONS
ARE THE PROPERTY OF THE ENGINEER
TO BE USED ONLY FOR THE PROJECT
FOR WHICH THEY WERE ISSUED.

COPYRIGHT 2025

PRELIMINARY

REV'D AS PER CLIENT	1	JULY 25/25	BB
ISSUED FOR REVIEW	0	JUNE 11/25	BB
PRINTS	NO.	DATE	BY
ISSUED/REVISIONS			

BROCK GLENNEY

NEW RESIDENCE

53014 PERRY ROAD,
WAINFLEET, ON.,
L0S 1V0

DRAWING

ELEVATIONS

SCALE
3/16" = 1'-0" G4-25-143

DRAWING FILE:
C:\PROJECTS\GLENNEY\BROCK\GLENNEY - NEW RESIDENCE - ELEVATIONS - JUNE 2025

DRAWN BY B. BENNETT	DRAWING NUMBER S-2
DATE MAY 20, 2025	
SHEET 2 OF 9	