


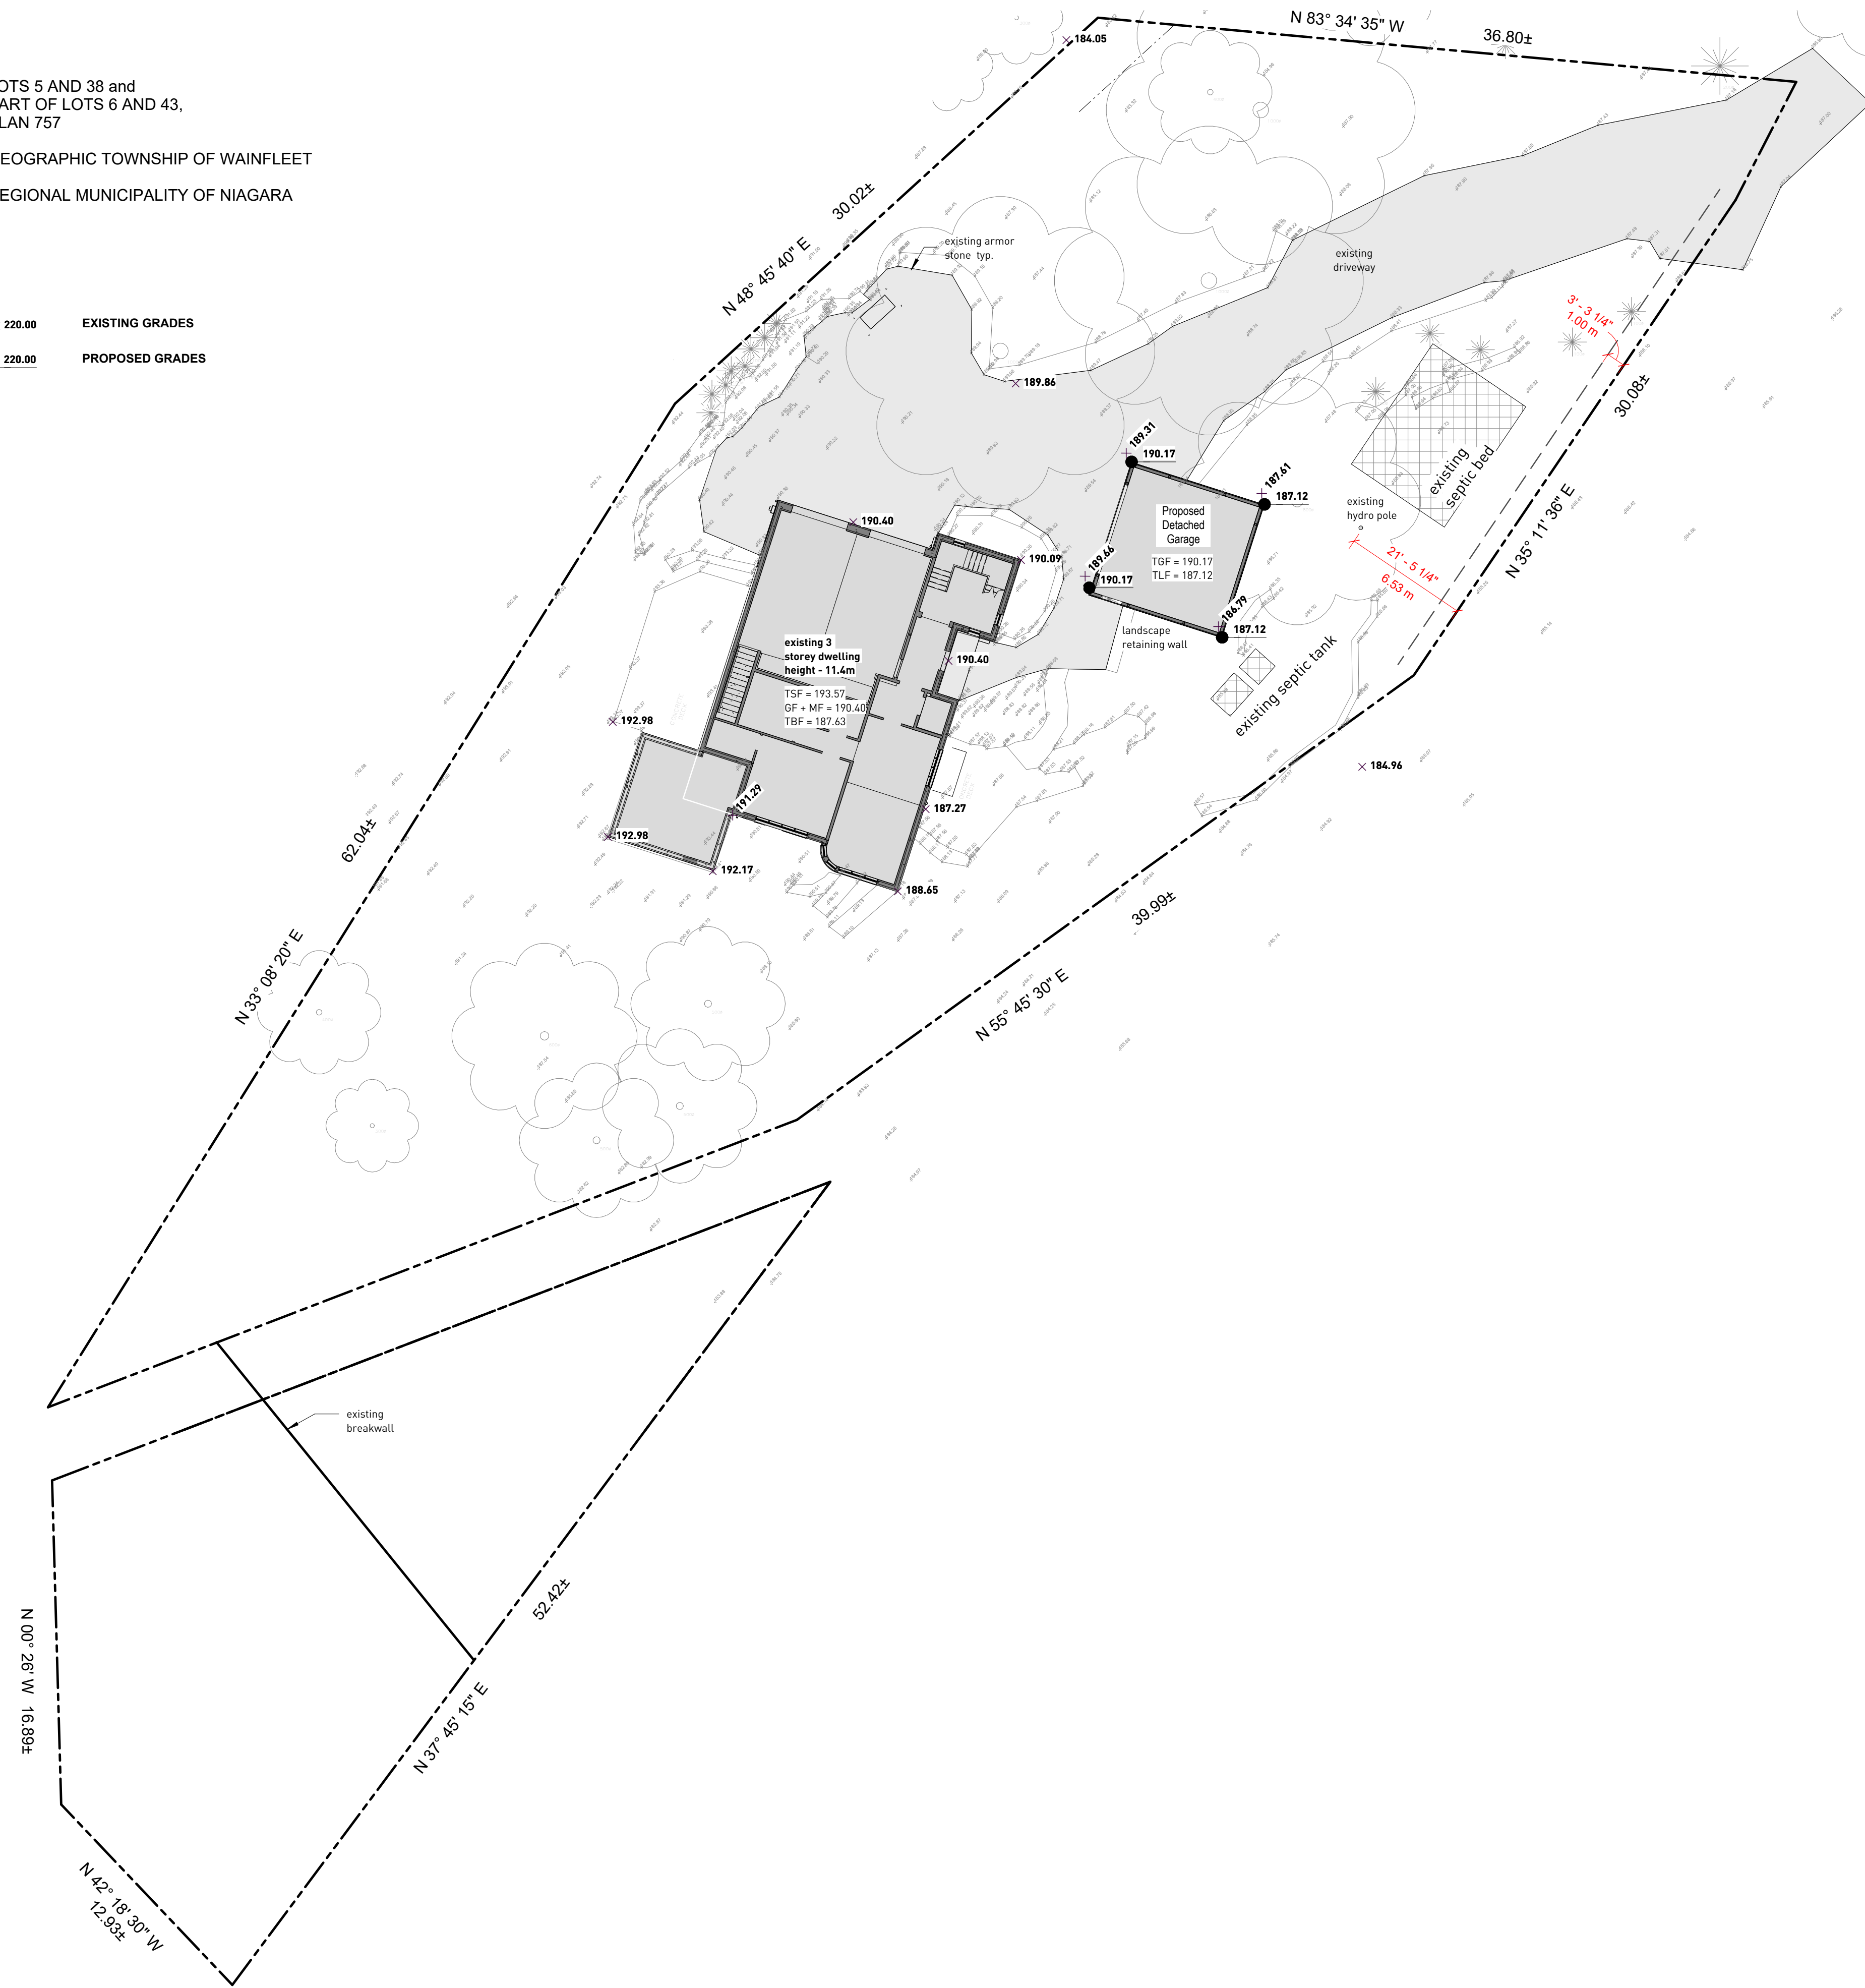

LOTS 5 AND 38 and
PART OF LOTS 6 AND 43,
PLAN 757

GEOGRAPHIC TOWNSHIP OF WAINFLEET
REGIONAL MUNICIPALITY OF NIAGARA

× 220.00 EXISTING GRADES
● 220.00 PROPOSED GRADES



FORESTGREEN

FORESTGREEN CREATIONS INC.
DESIGN • BUILD

1423 Pelham Street
Fonthill, Ontario
L0S 1E0

T: 905 892 9727
F: 905 892 4940
E: todd@forestgreencreations.com

PROJECT
Beam Detached
Garage

10165 Cedar Crest Rd, Wainfleet, ON L3K 5V4

GENERAL NOTES
Drawings represent only a portion of the work and are to be read in conjunction with all documentation to understand the full extent of the work required. This includes but is not limited to, specifications, and structural, mechanical and civil documentation. Contractor is to check and verify all dimensions and conditions on the project.


Any discrepancies shall be immediately brought to the architectural designer's attention for interpretation and/or correction. Contractor shall proceed with work knowingly incorrect at their own risk.

Drawings not to be used for permit or construction unless specified in revision schedule and signed. Drawings are not to be scaled.

Contract documents are the copyright of the consultants and shall not be used or reproduced without authorization.

REVISION SCHEDULE

#	Revision Description	Date
	Issued To Co-Consultant	11.04.2025
	Issued for Minor Variance	01.12.2026

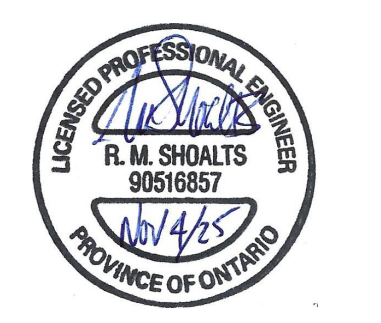

DATE	11/4/2025 5:22:42 PM
SCALE	1 : 200
PROJECT NO.	25-001

The undersigned has reviewed and takes responsibility for this design, and has the qualifications and meets the requirements set out in the Ontario Building Code to be a Designer

QUALIFICATION INFORMATION
Required unless design is exempt under 3.2.4. Division C of the building code

Todd Barber	22666	
FULL NAME	BCIN	SIGNATURE

REGISTRATION INFORMATION
Required unless design is exempt under 3.2.4. Division C of the building code

Forestgreen Creations Inc.	30817	
FULL NAME	BCIN	SIGNATURE

COPYRIGHT © FORESTGREEN CREATIONS INC.
All rights reserved. No part of this publication may be reproduced, transmitted, distributed or stored in a retrieval system for any purpose, in any form or by any means, without the prior written permission of Forestgreen Creations Inc.