


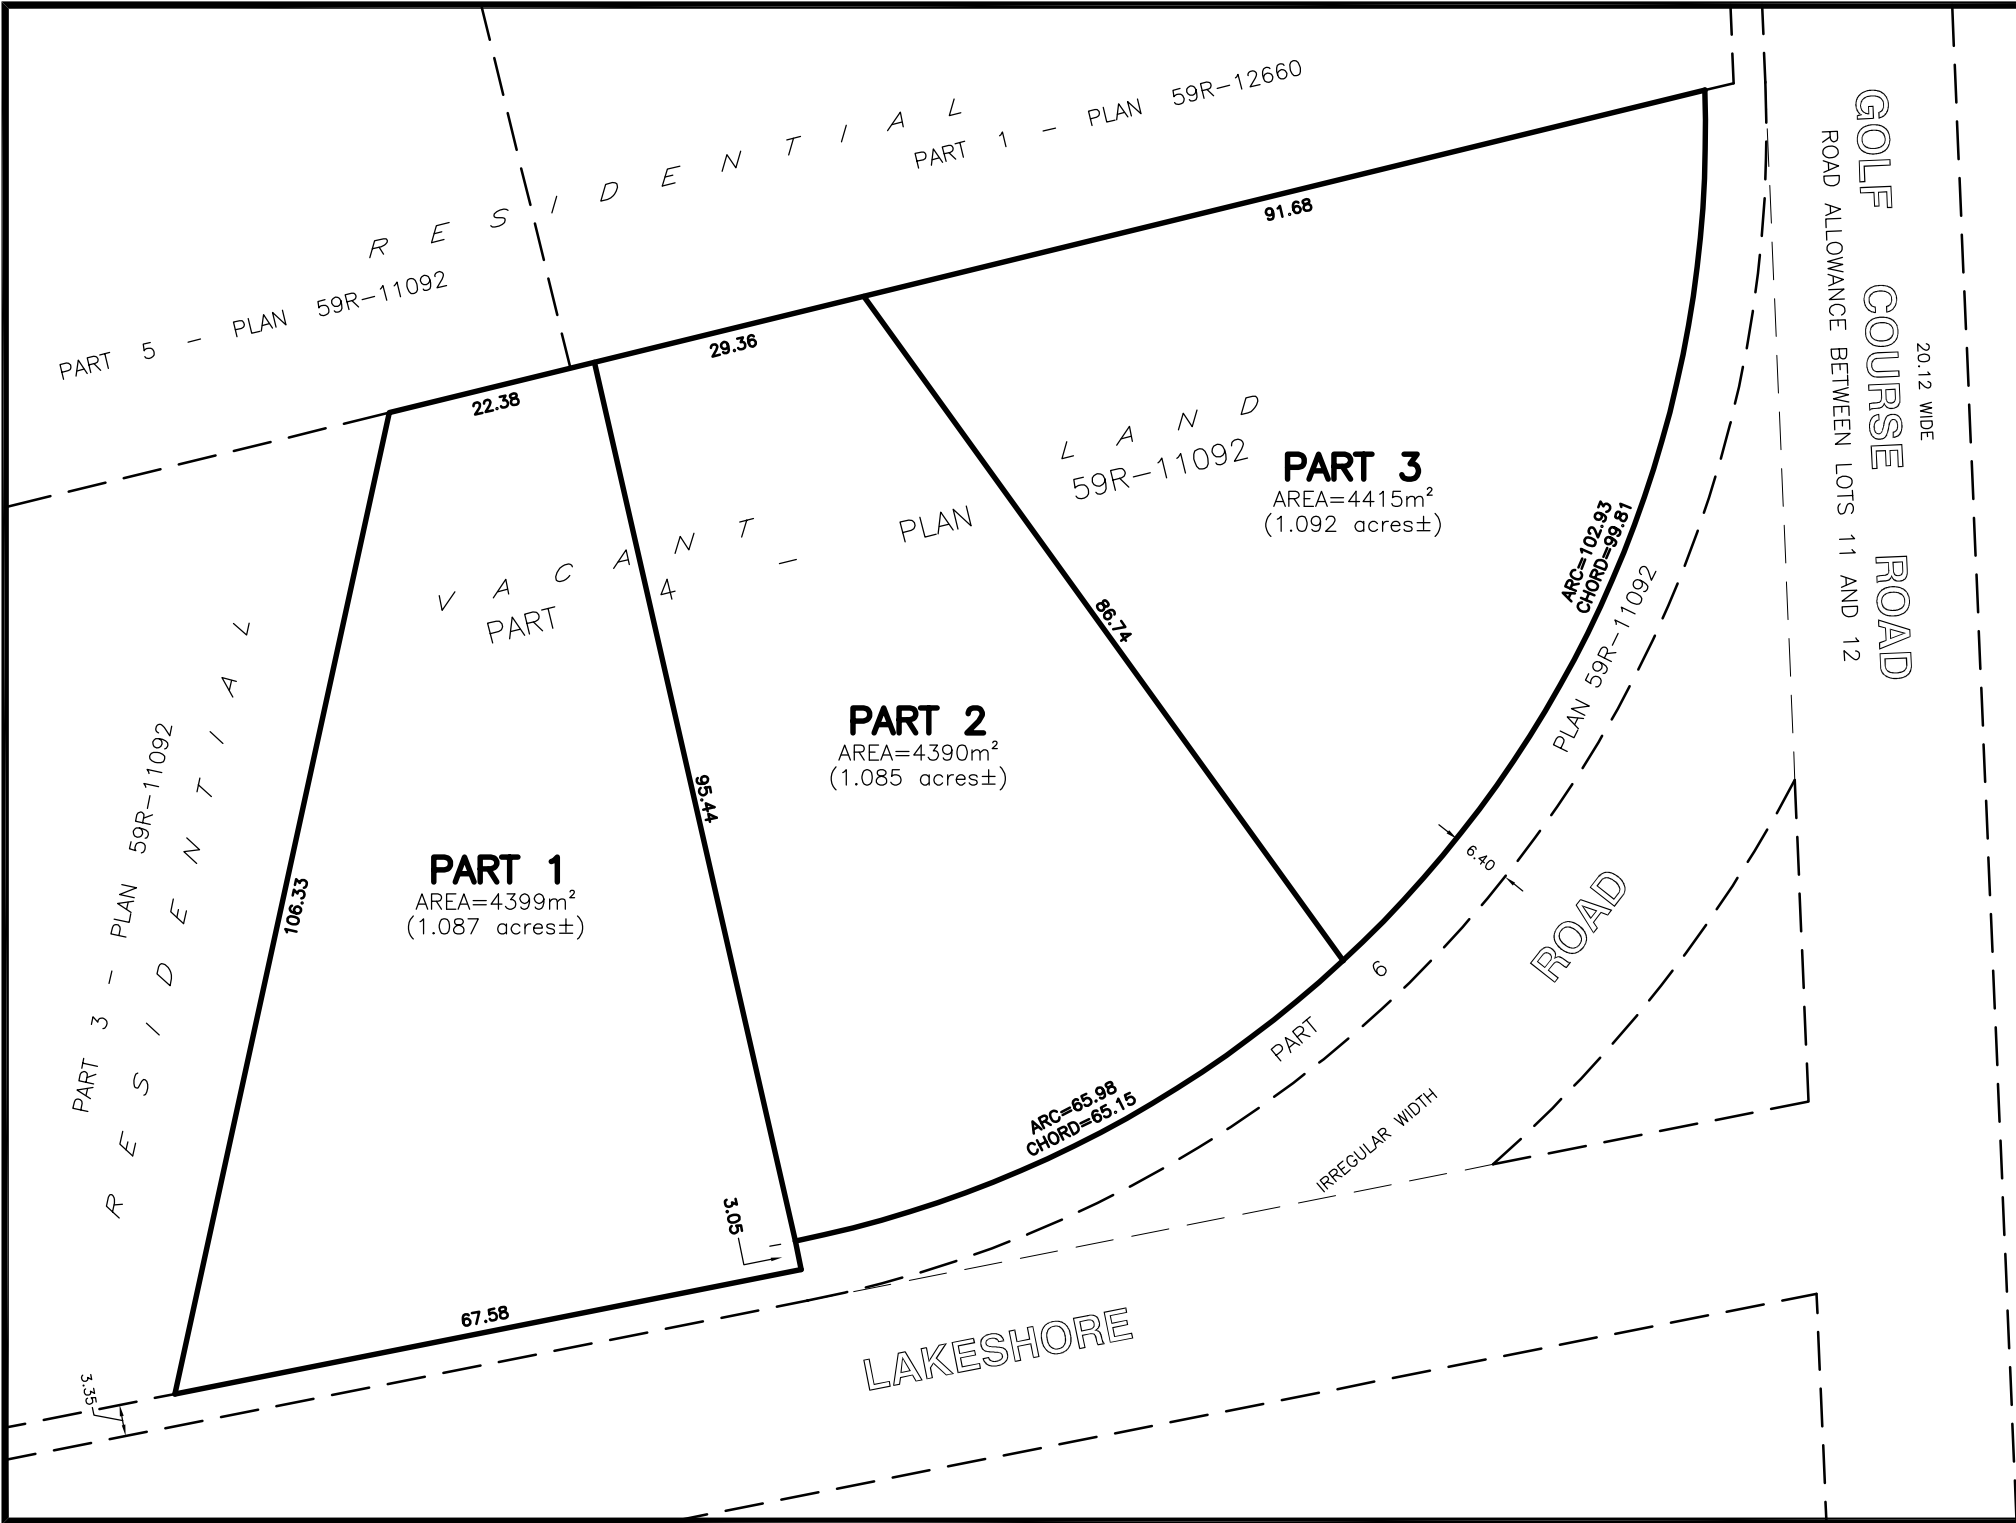

SKETCH

PREPARED FOR CONSENT APPLICATION


PART OF LOT 12
CONCESSION 1

IN THE

TOWNSHIP OF WAINFLEET

REGIONAL MUNICIPALITY OF NIAGARA

SCALE 1 : 800 (METRIC)

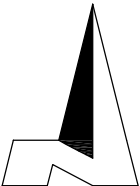

© COPYRIGHT 2023

THE REPRODUCTION, ALTERATION OR USE OF THIS SKETCH, IN WHOLE OR IN PART WITHOUT THE EXPRESS WRITTEN PERMISSION OF CHAMBERS AND ASSOCIATES SURVEYING LTD. IS STRICTLY PROHIBITED.

NOTE: THIS SKETCH IS PREPARED FROM COMPILED AND CALCULATED INFORMATION, NOT FROM AN ACTUAL SURVEY.

DO NOT SCALE FROM THIS DRAWING.

ALL MEASUREMENTS ARE +/- MEASUREMENTS.

"THIS IS NOT AN ORIGINAL COPY UNLESS EMBOSSED WITH SEAL."

CAUTION: THIS IS NOT A PLAN OF SURVEY AND SHALL NOT BE USED EXCEPT FOR THE PURPOSE INDICATED IN THE TITLE BLOCK.

April 4, 2023

DATE

Don Chambers
DONALD G. CHAMBERS, B. Sc., O.L.S.

CHAMBERS AND ASSOCIATES
SURVEYING LTD

12 THOROLD ROAD EAST
WELLAND ONTARIO
L3C 3T2

(905) 735-7841 / 735-7844
FAX (905) 735-7333
www.casl-surveying.com

DWG 22050_SEV

FILE 22-50